


LUCCA TATTOO EXPO 2020

Polo Fiere Lucca, 17, 18 e 19 Aprile 2020

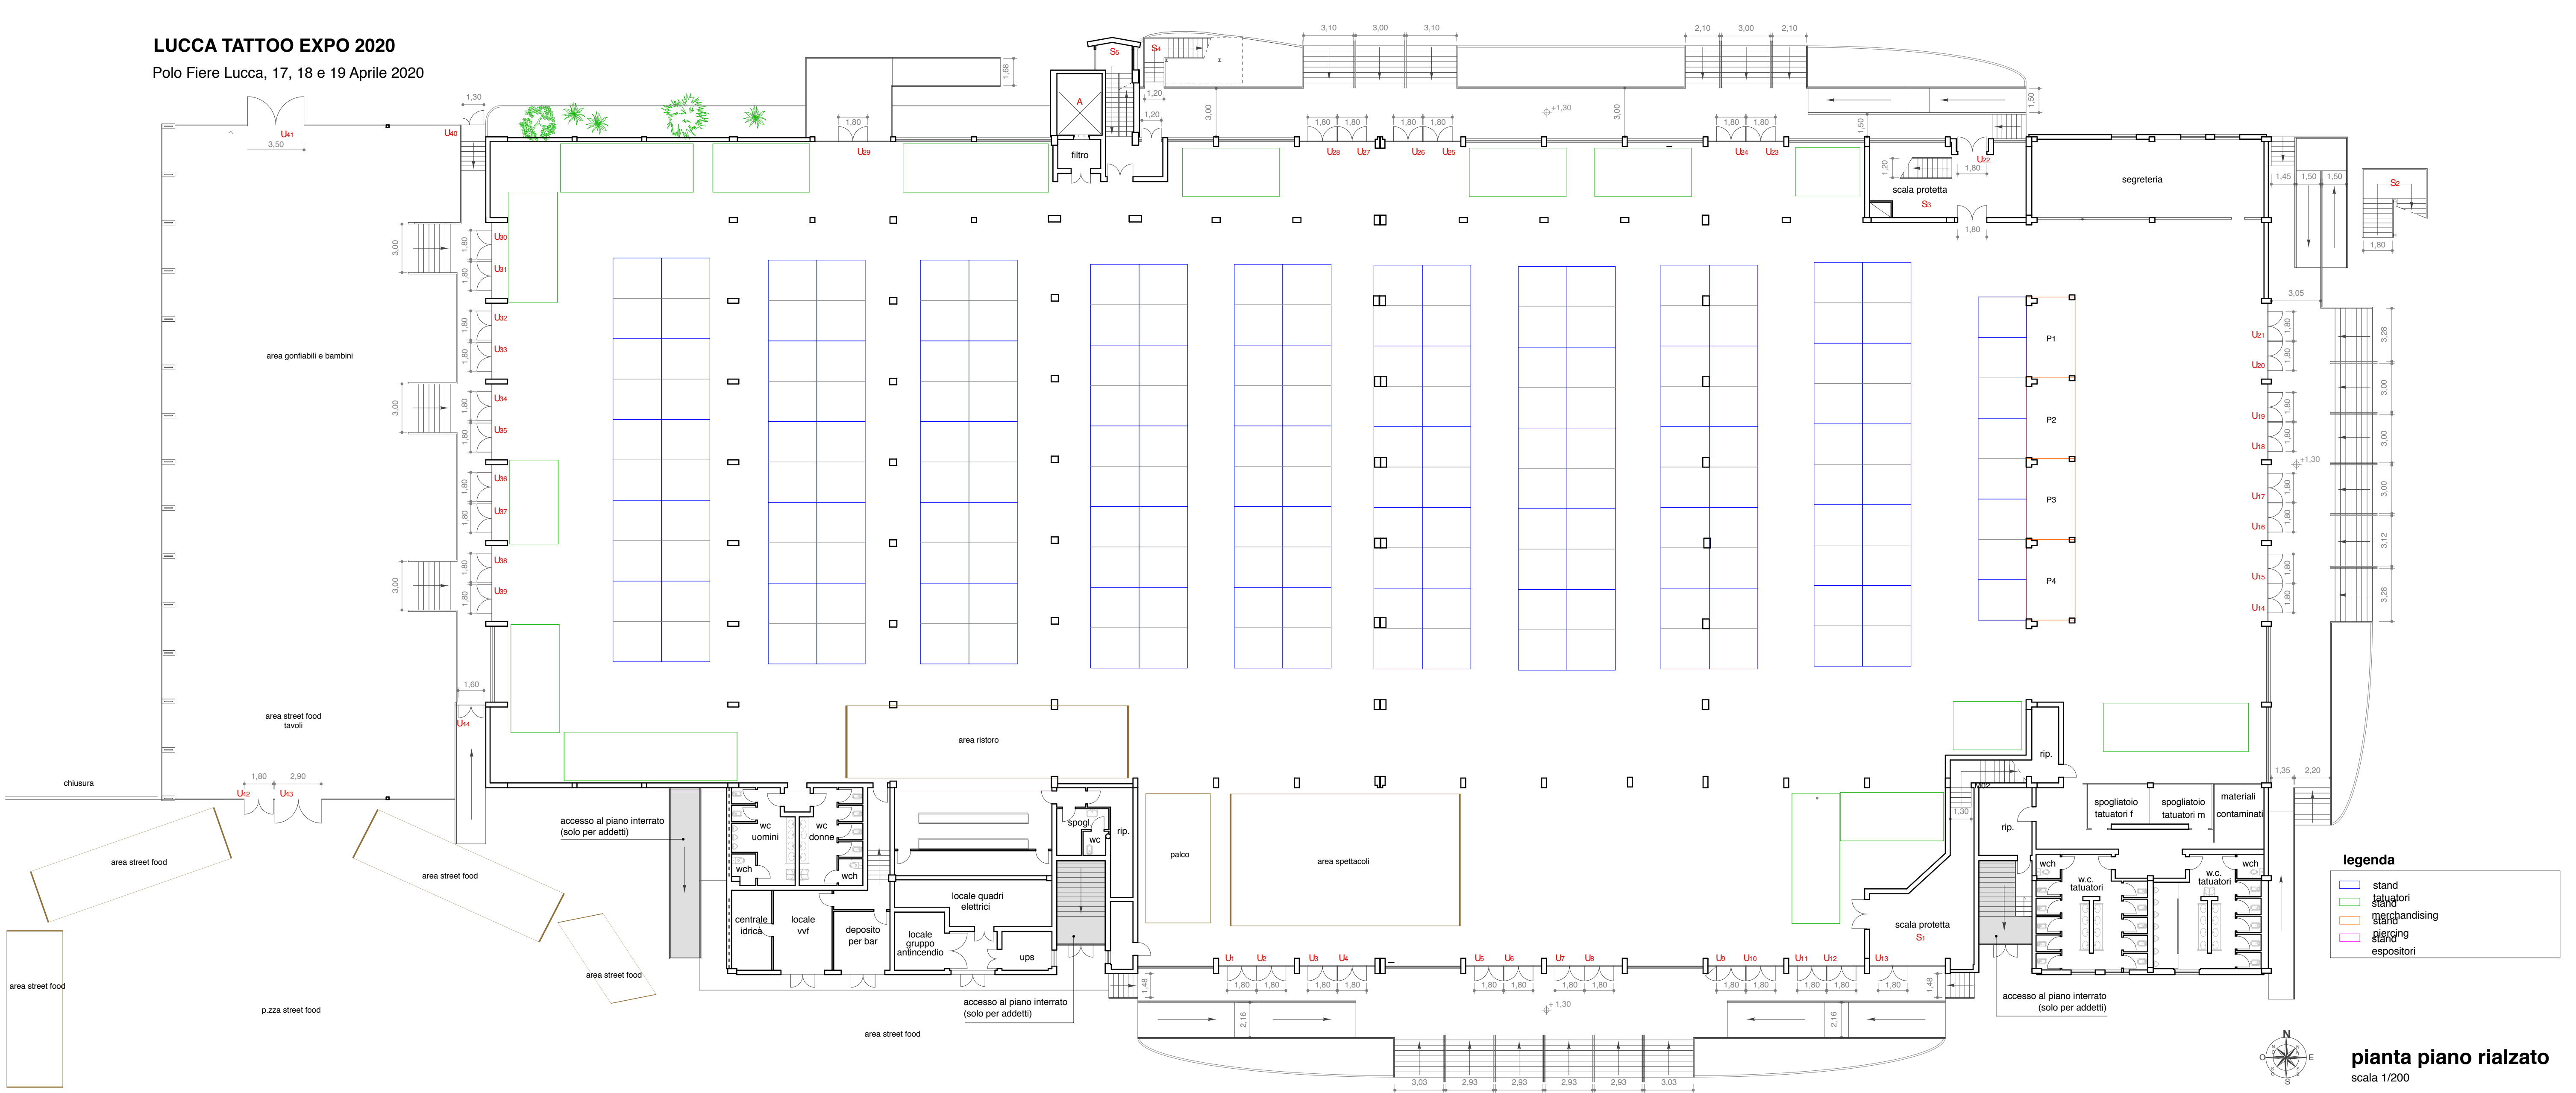

legenda

- stand
- tatuatori stand
- merchandising stand
- piercing stand
- espositori

pianta piano rialzato
scala 1/200